


SECTION VIEW A-A

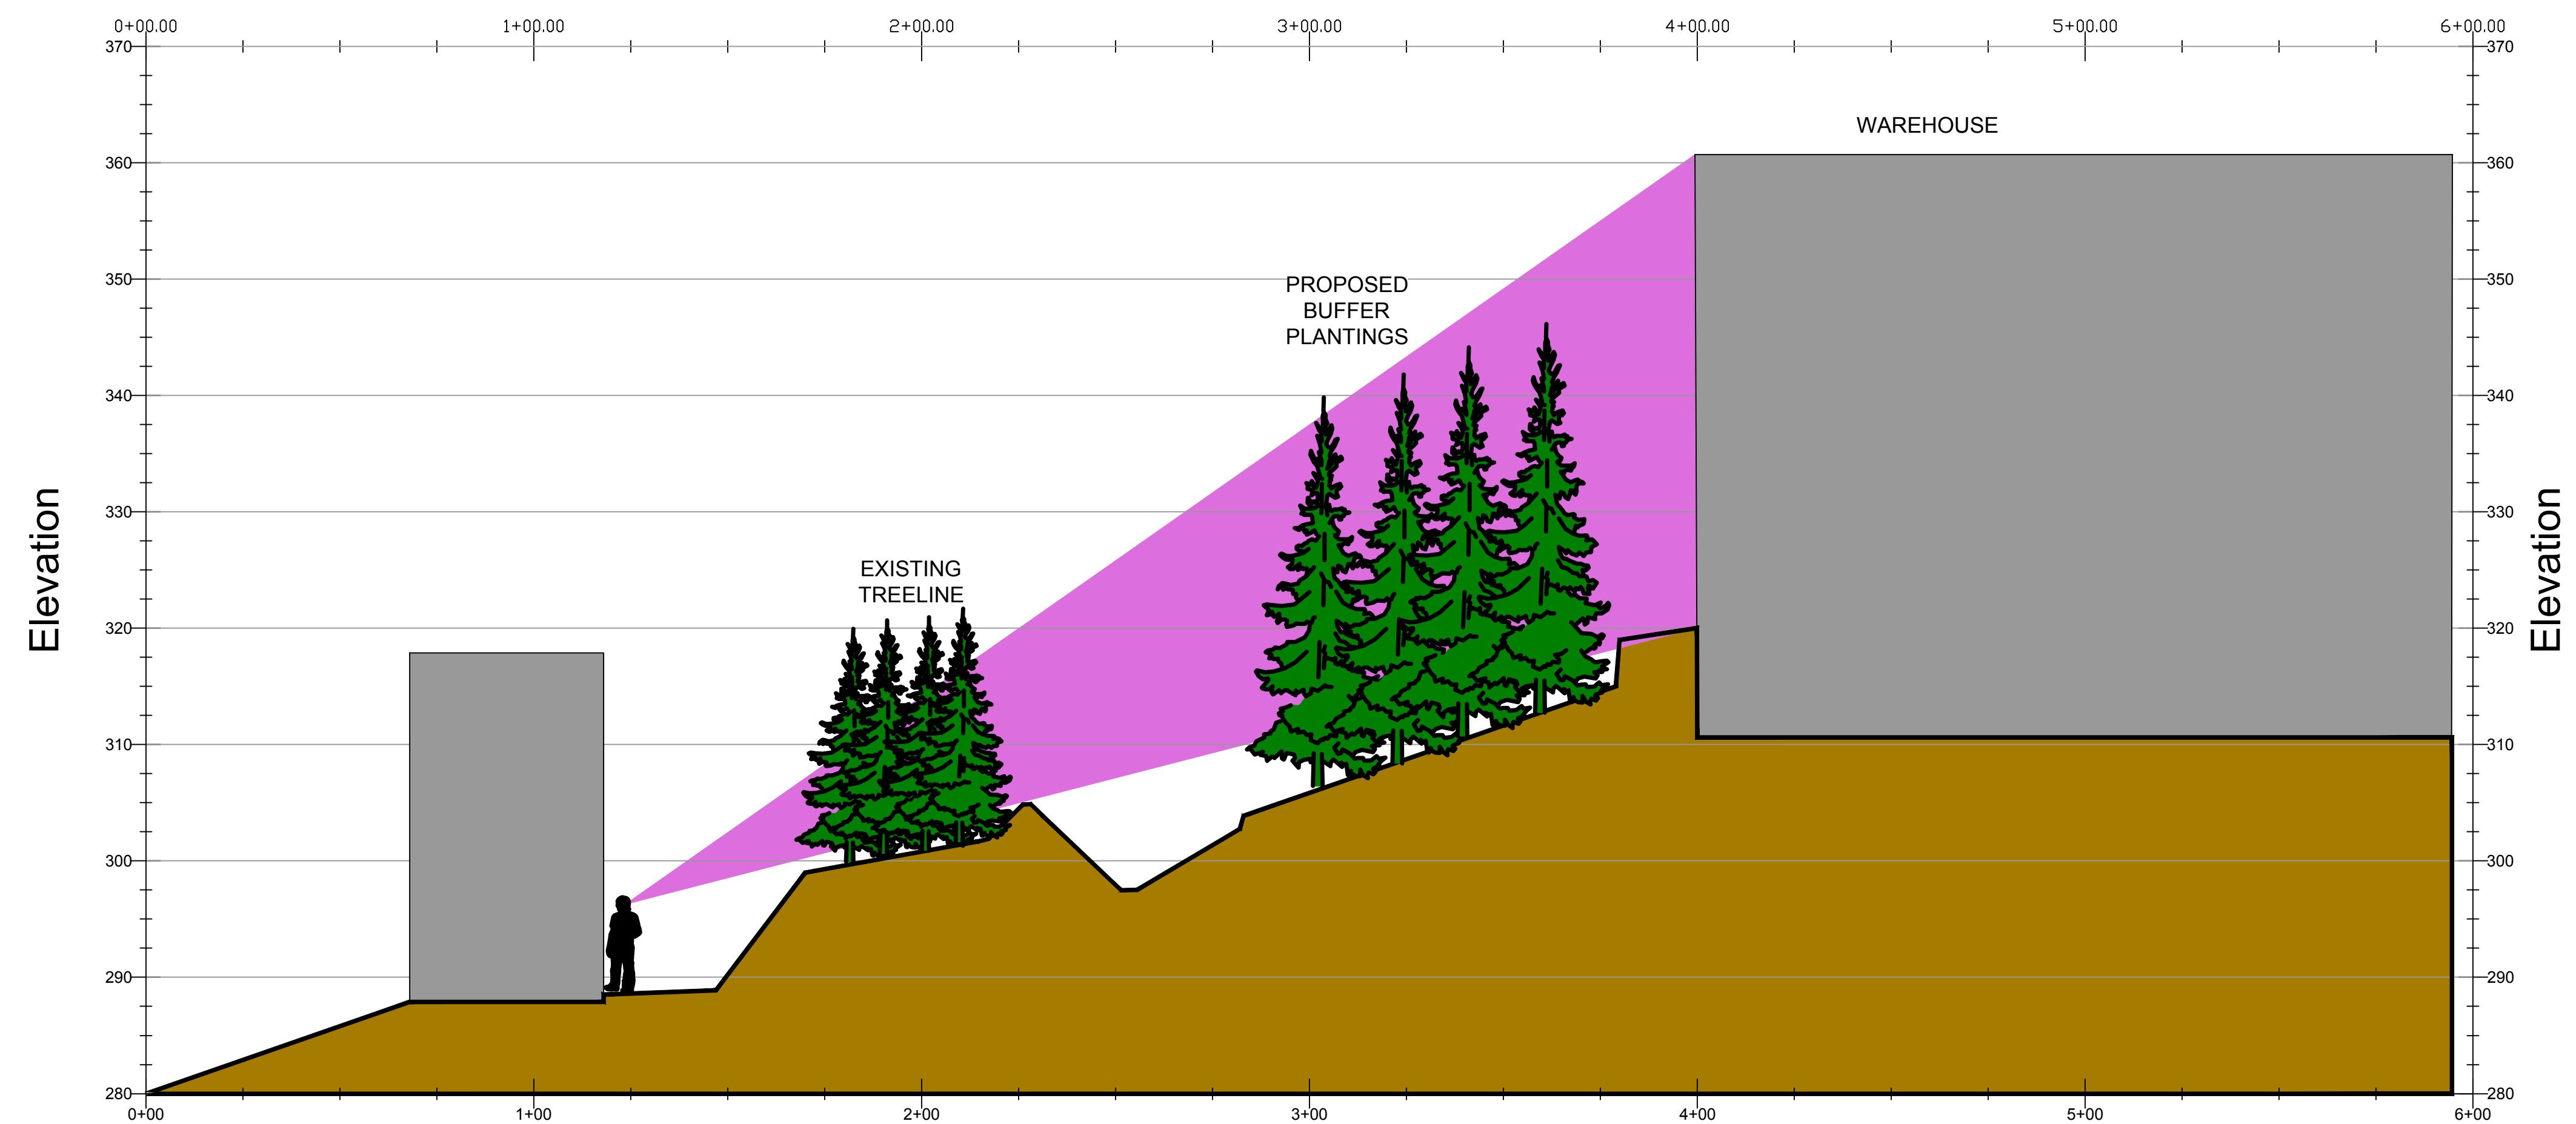

SECTION VIEW B-B

140 WEST MAIN STREET HIGH BRIDGE, NJ 08829 PH. 908-238-0544 FAX. 908-238-9572 A PROFESSIONAL ASSOCIATION CERTIFICATE OF AUTHORIZATION NO.: 24GA28021500 EXP. 8/31/2020	
PROJECT: ALPHA COMMERCE CENTER 0 STANDARD STREET BLOCK 98 LOT 1 BOROUGH OF ALPHA WARREN COUNTY NEW JERSEY	
TITLE: SECTION VIEW EXHIBIT	
JOB NO.: 0118071	DRAWING NO.:
SCALE: AS SHOWN	1 1
DESIGNED: MMS/PAM	
CHECKED: EC/CN	
FILENAME: SECTIONS.DWG	
DATE: 03/15/21	